




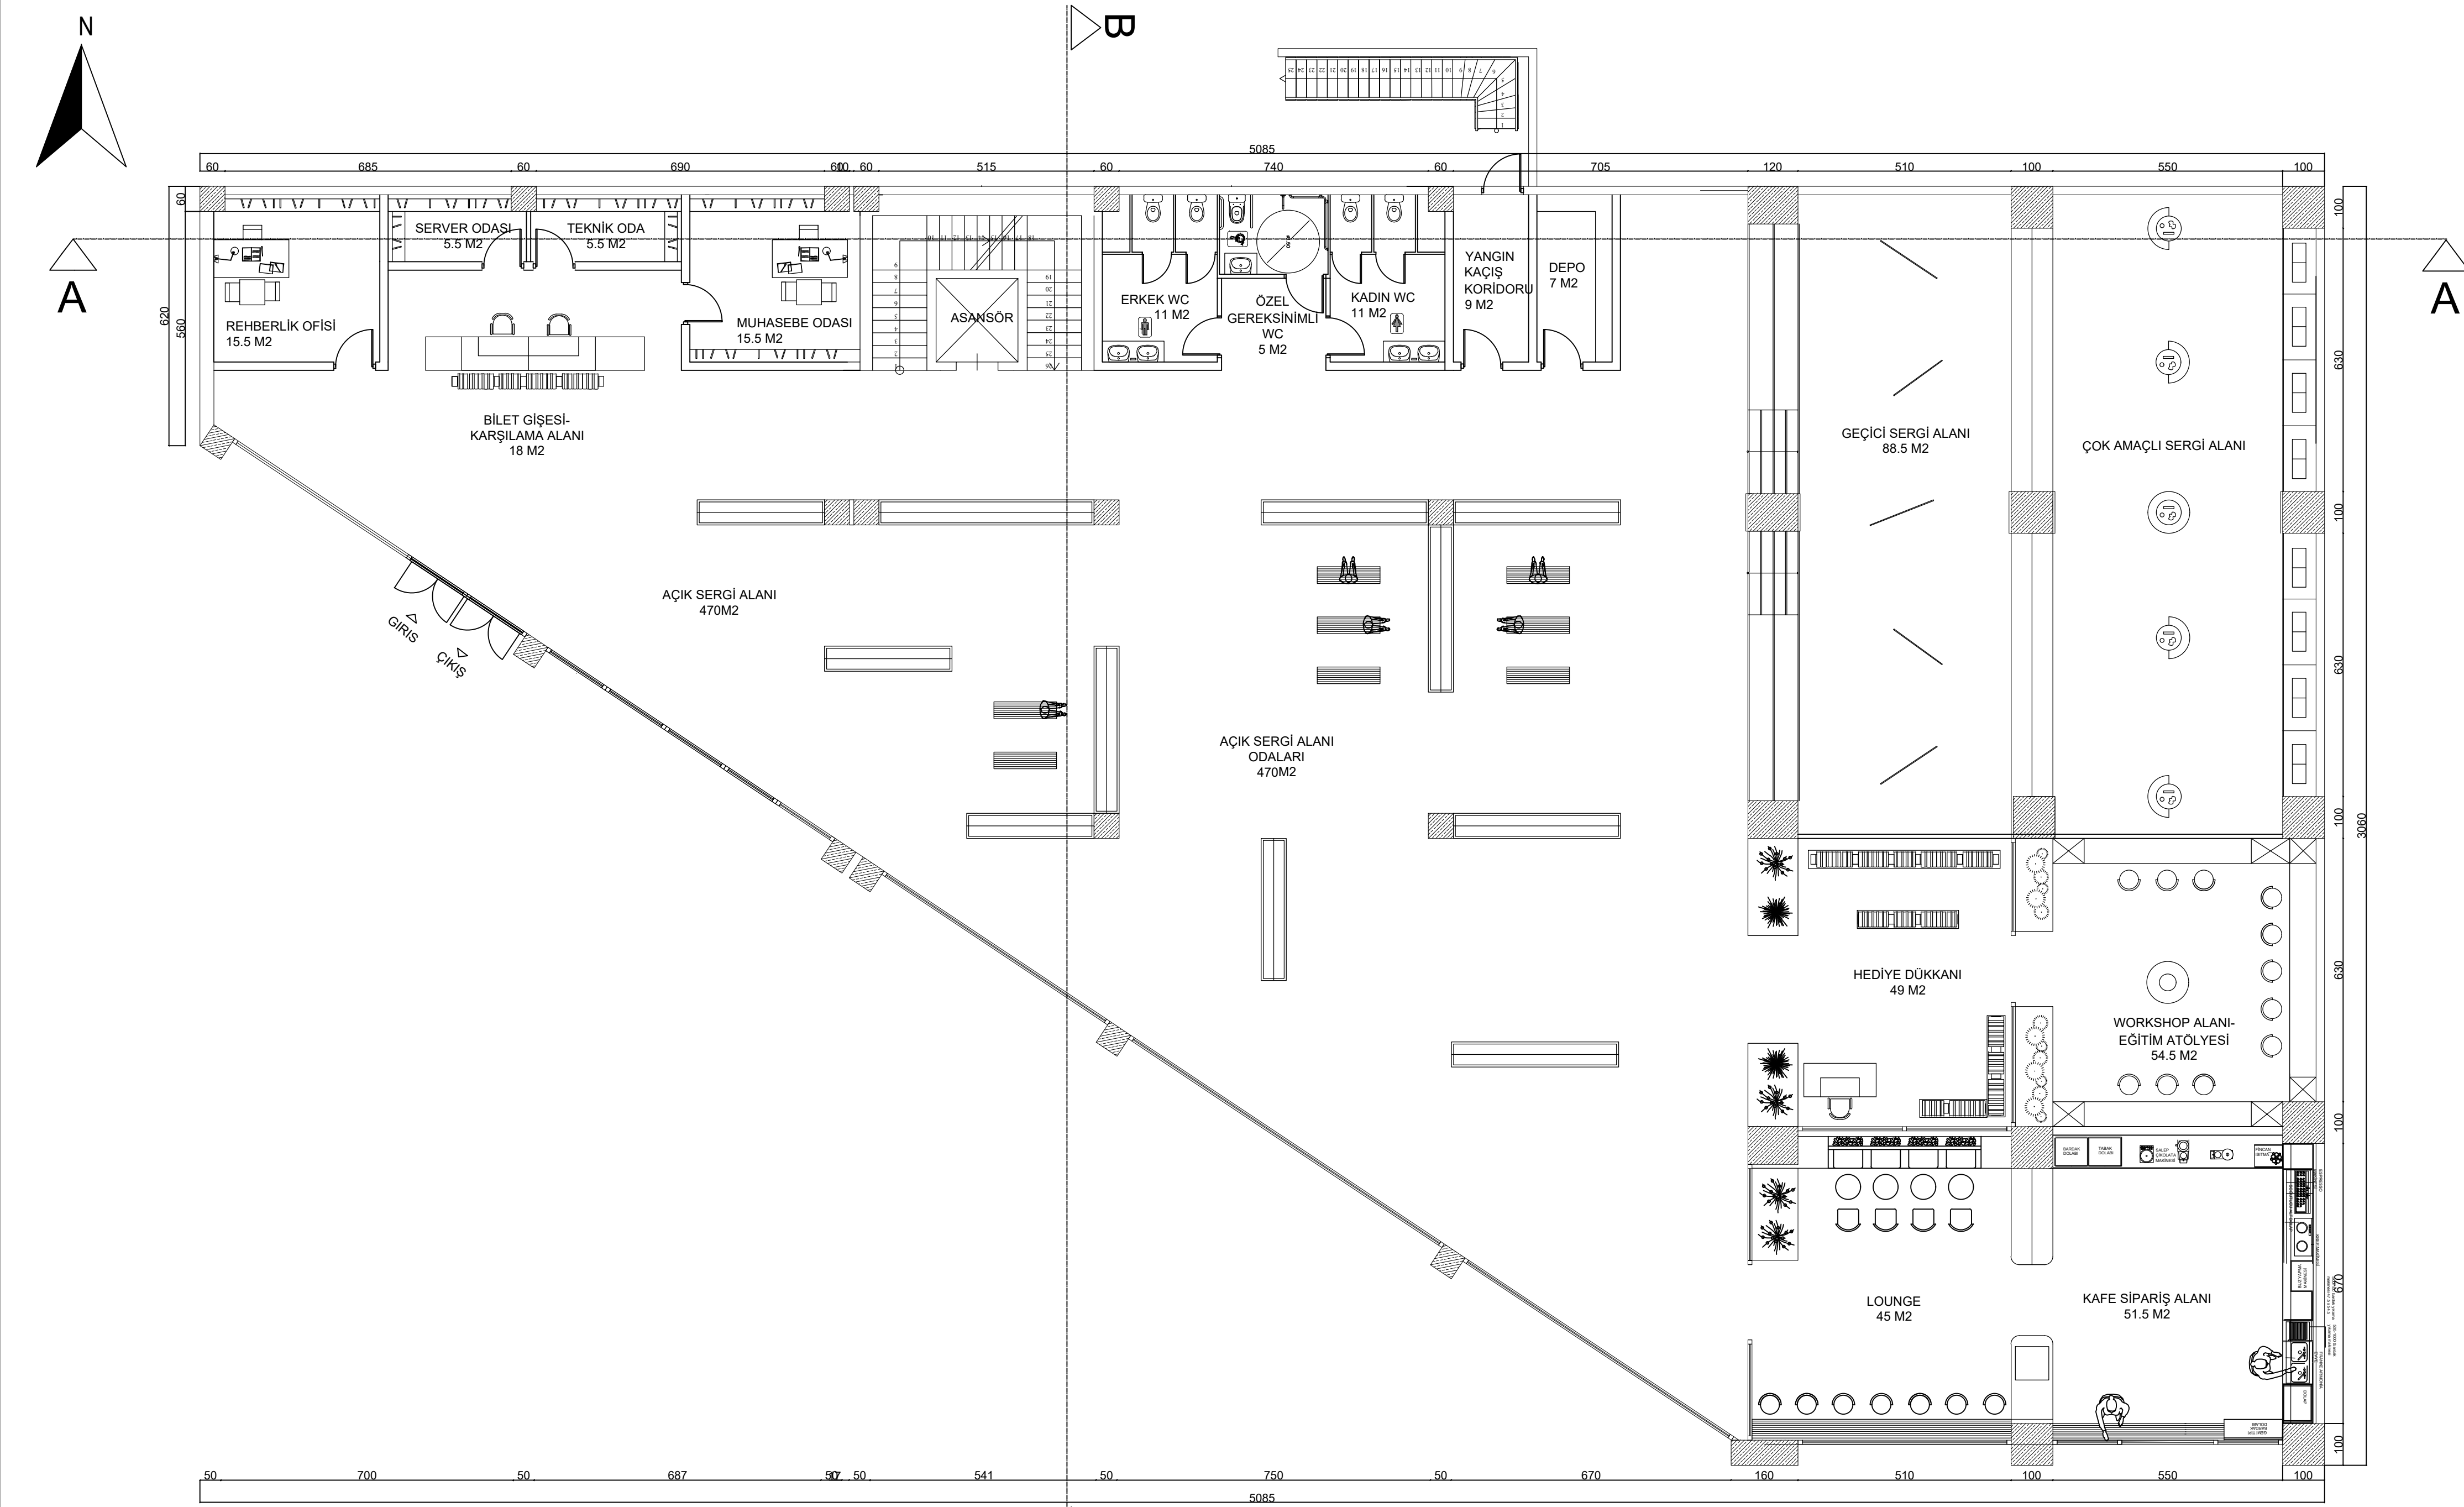


(+0,15) ZEMİN KAT PLANI Ö:1/100

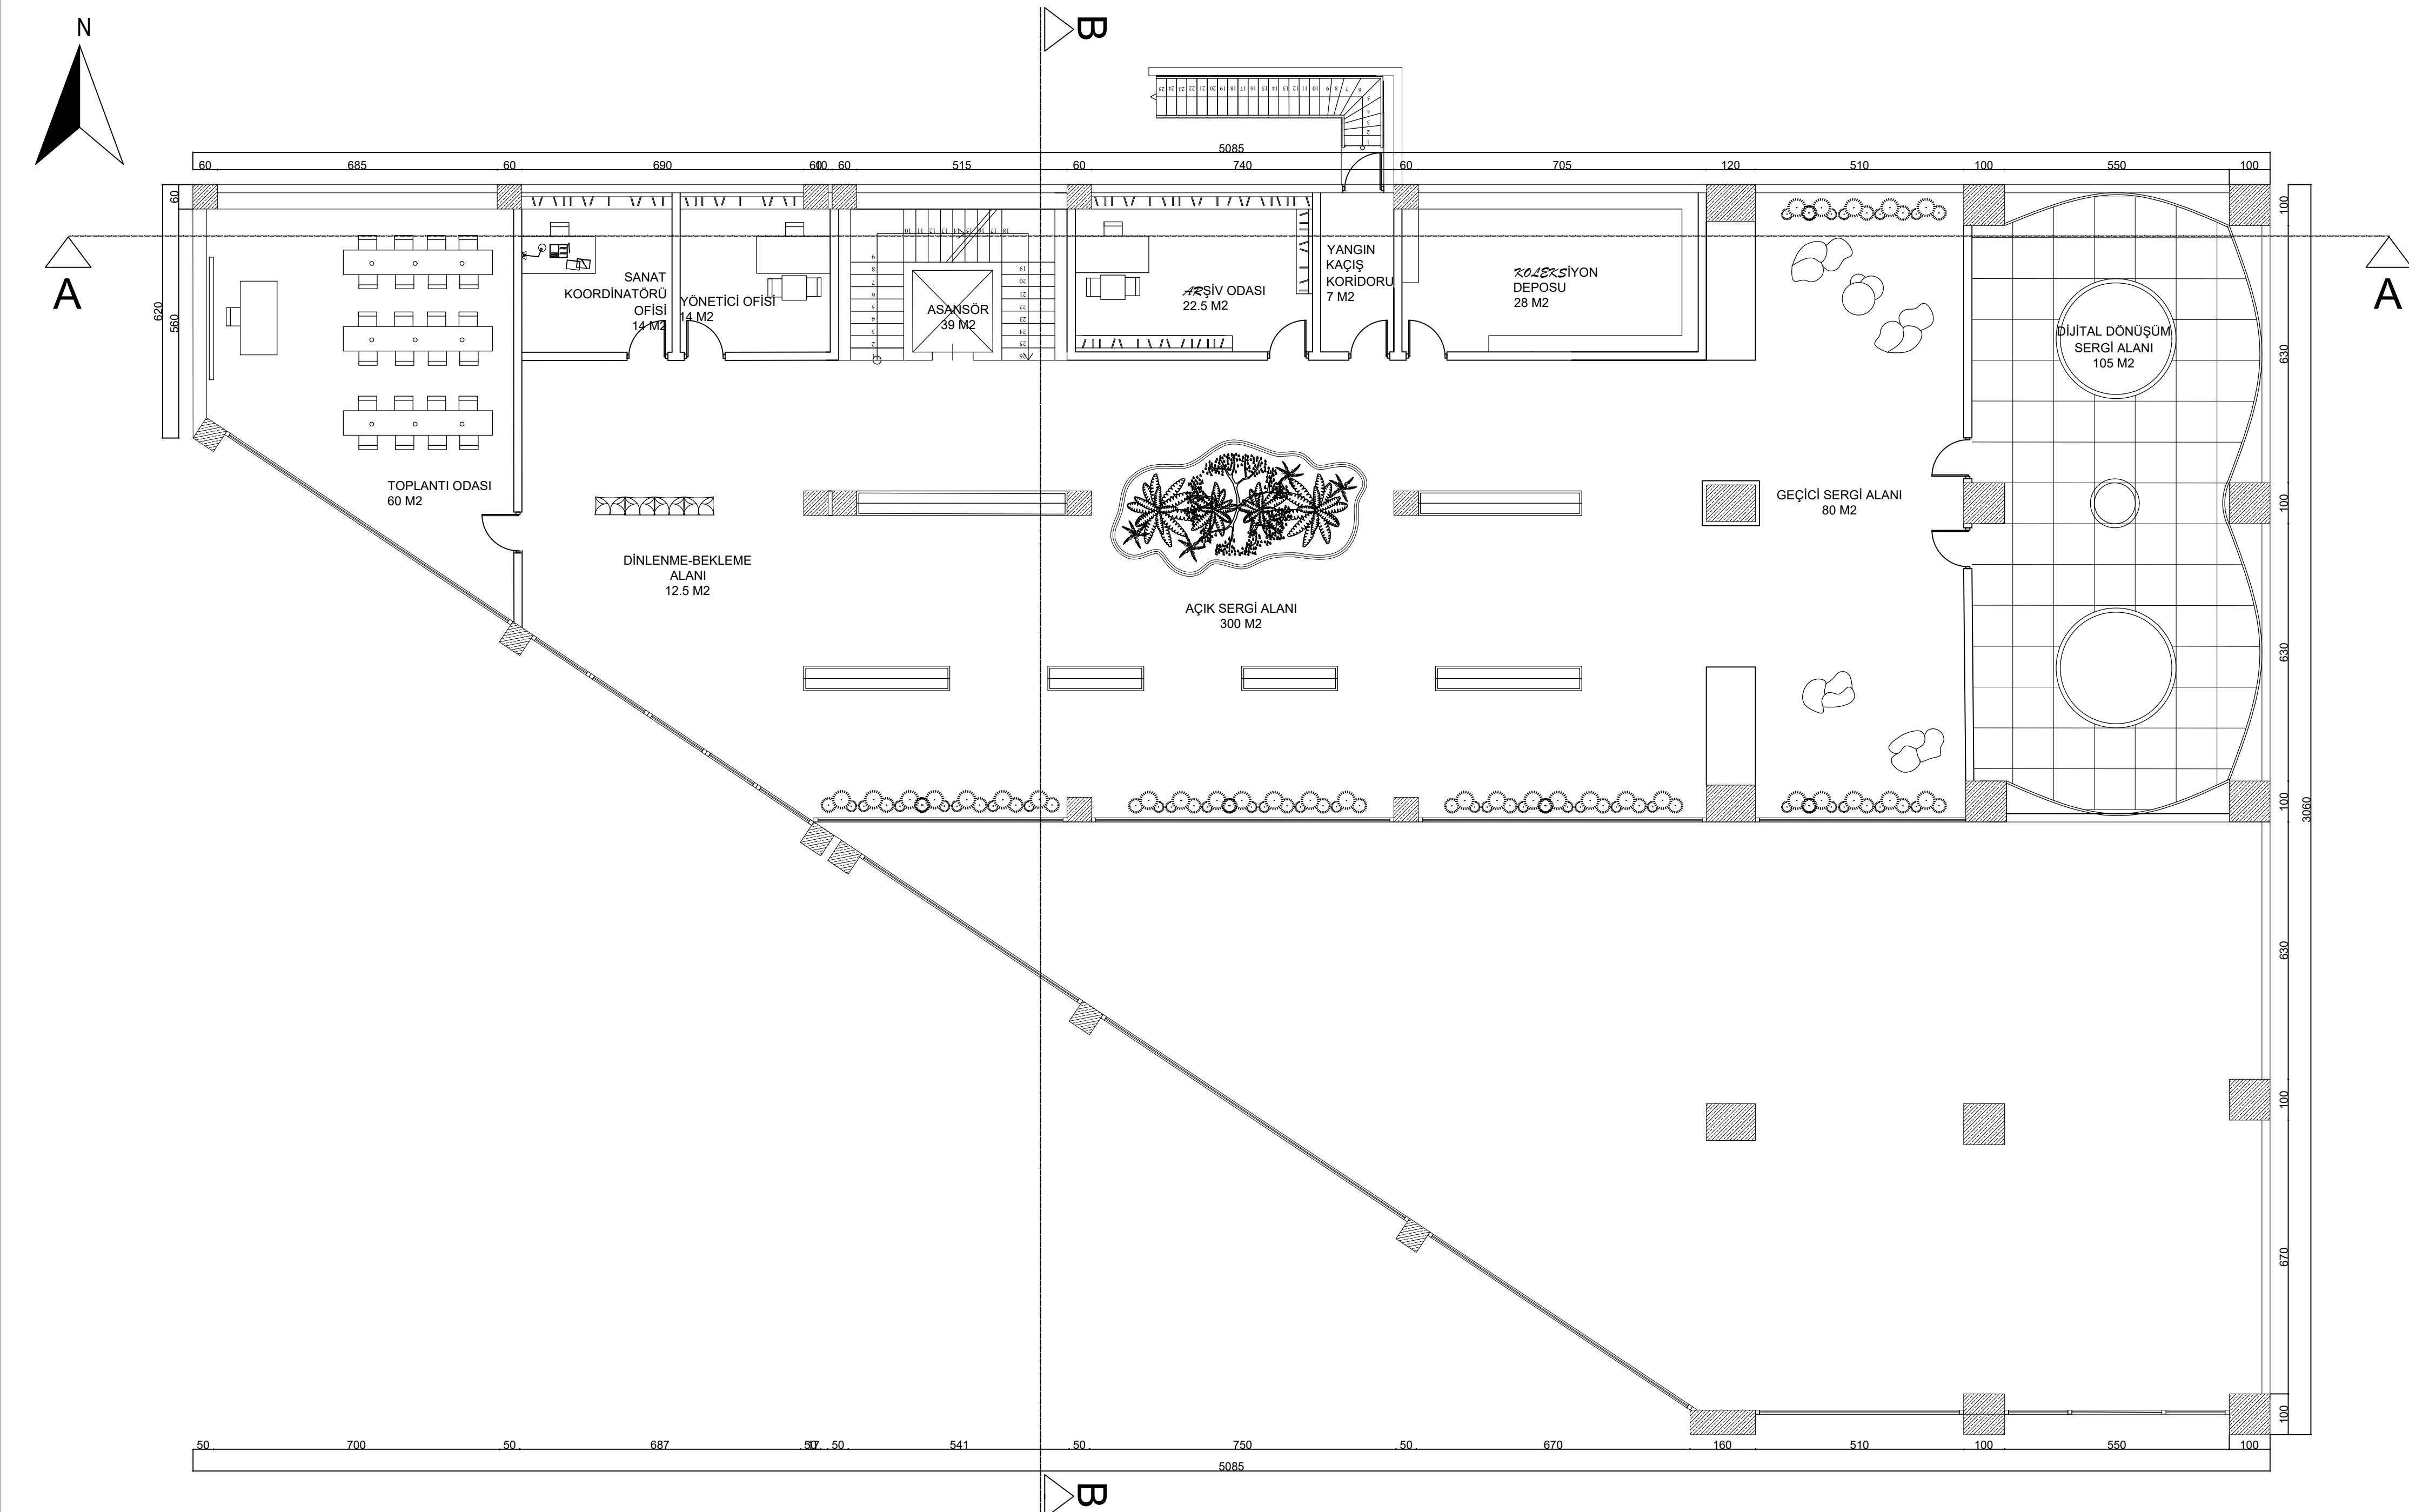

(+4,65) ASMA KAT PLANI Ö:1/100

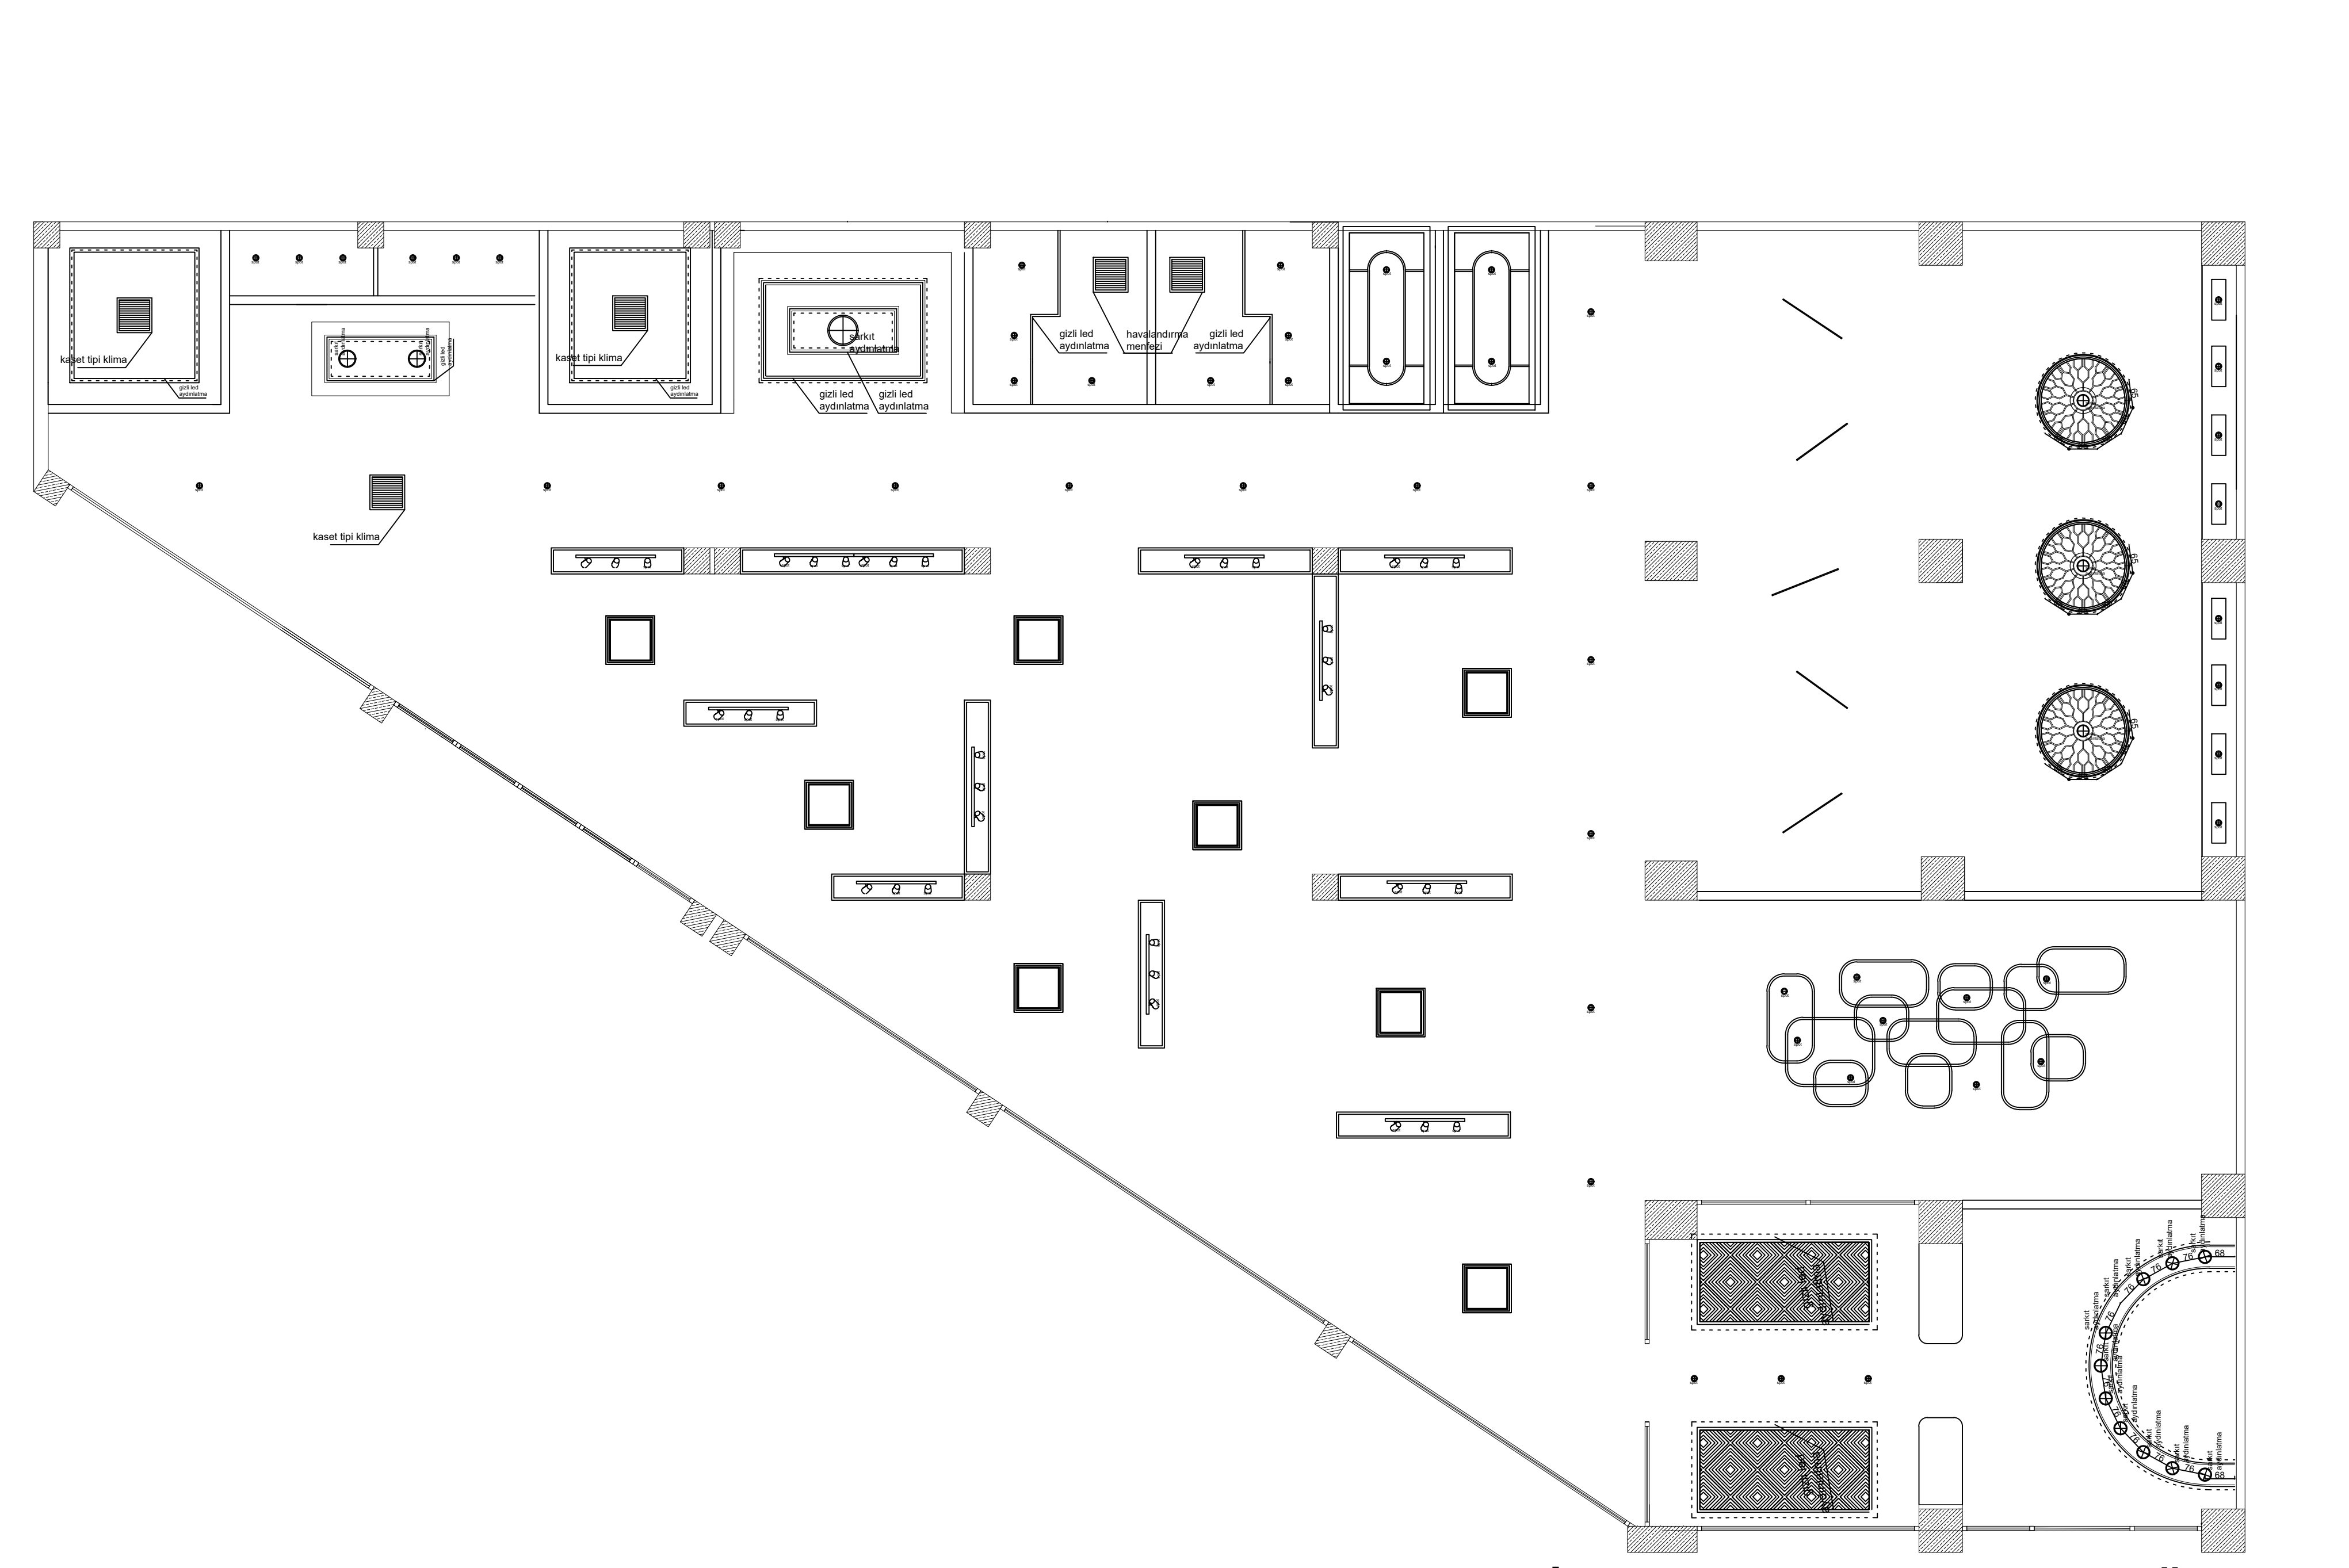

ZEMİN KAT TAVAN PLANI Ö:1/100

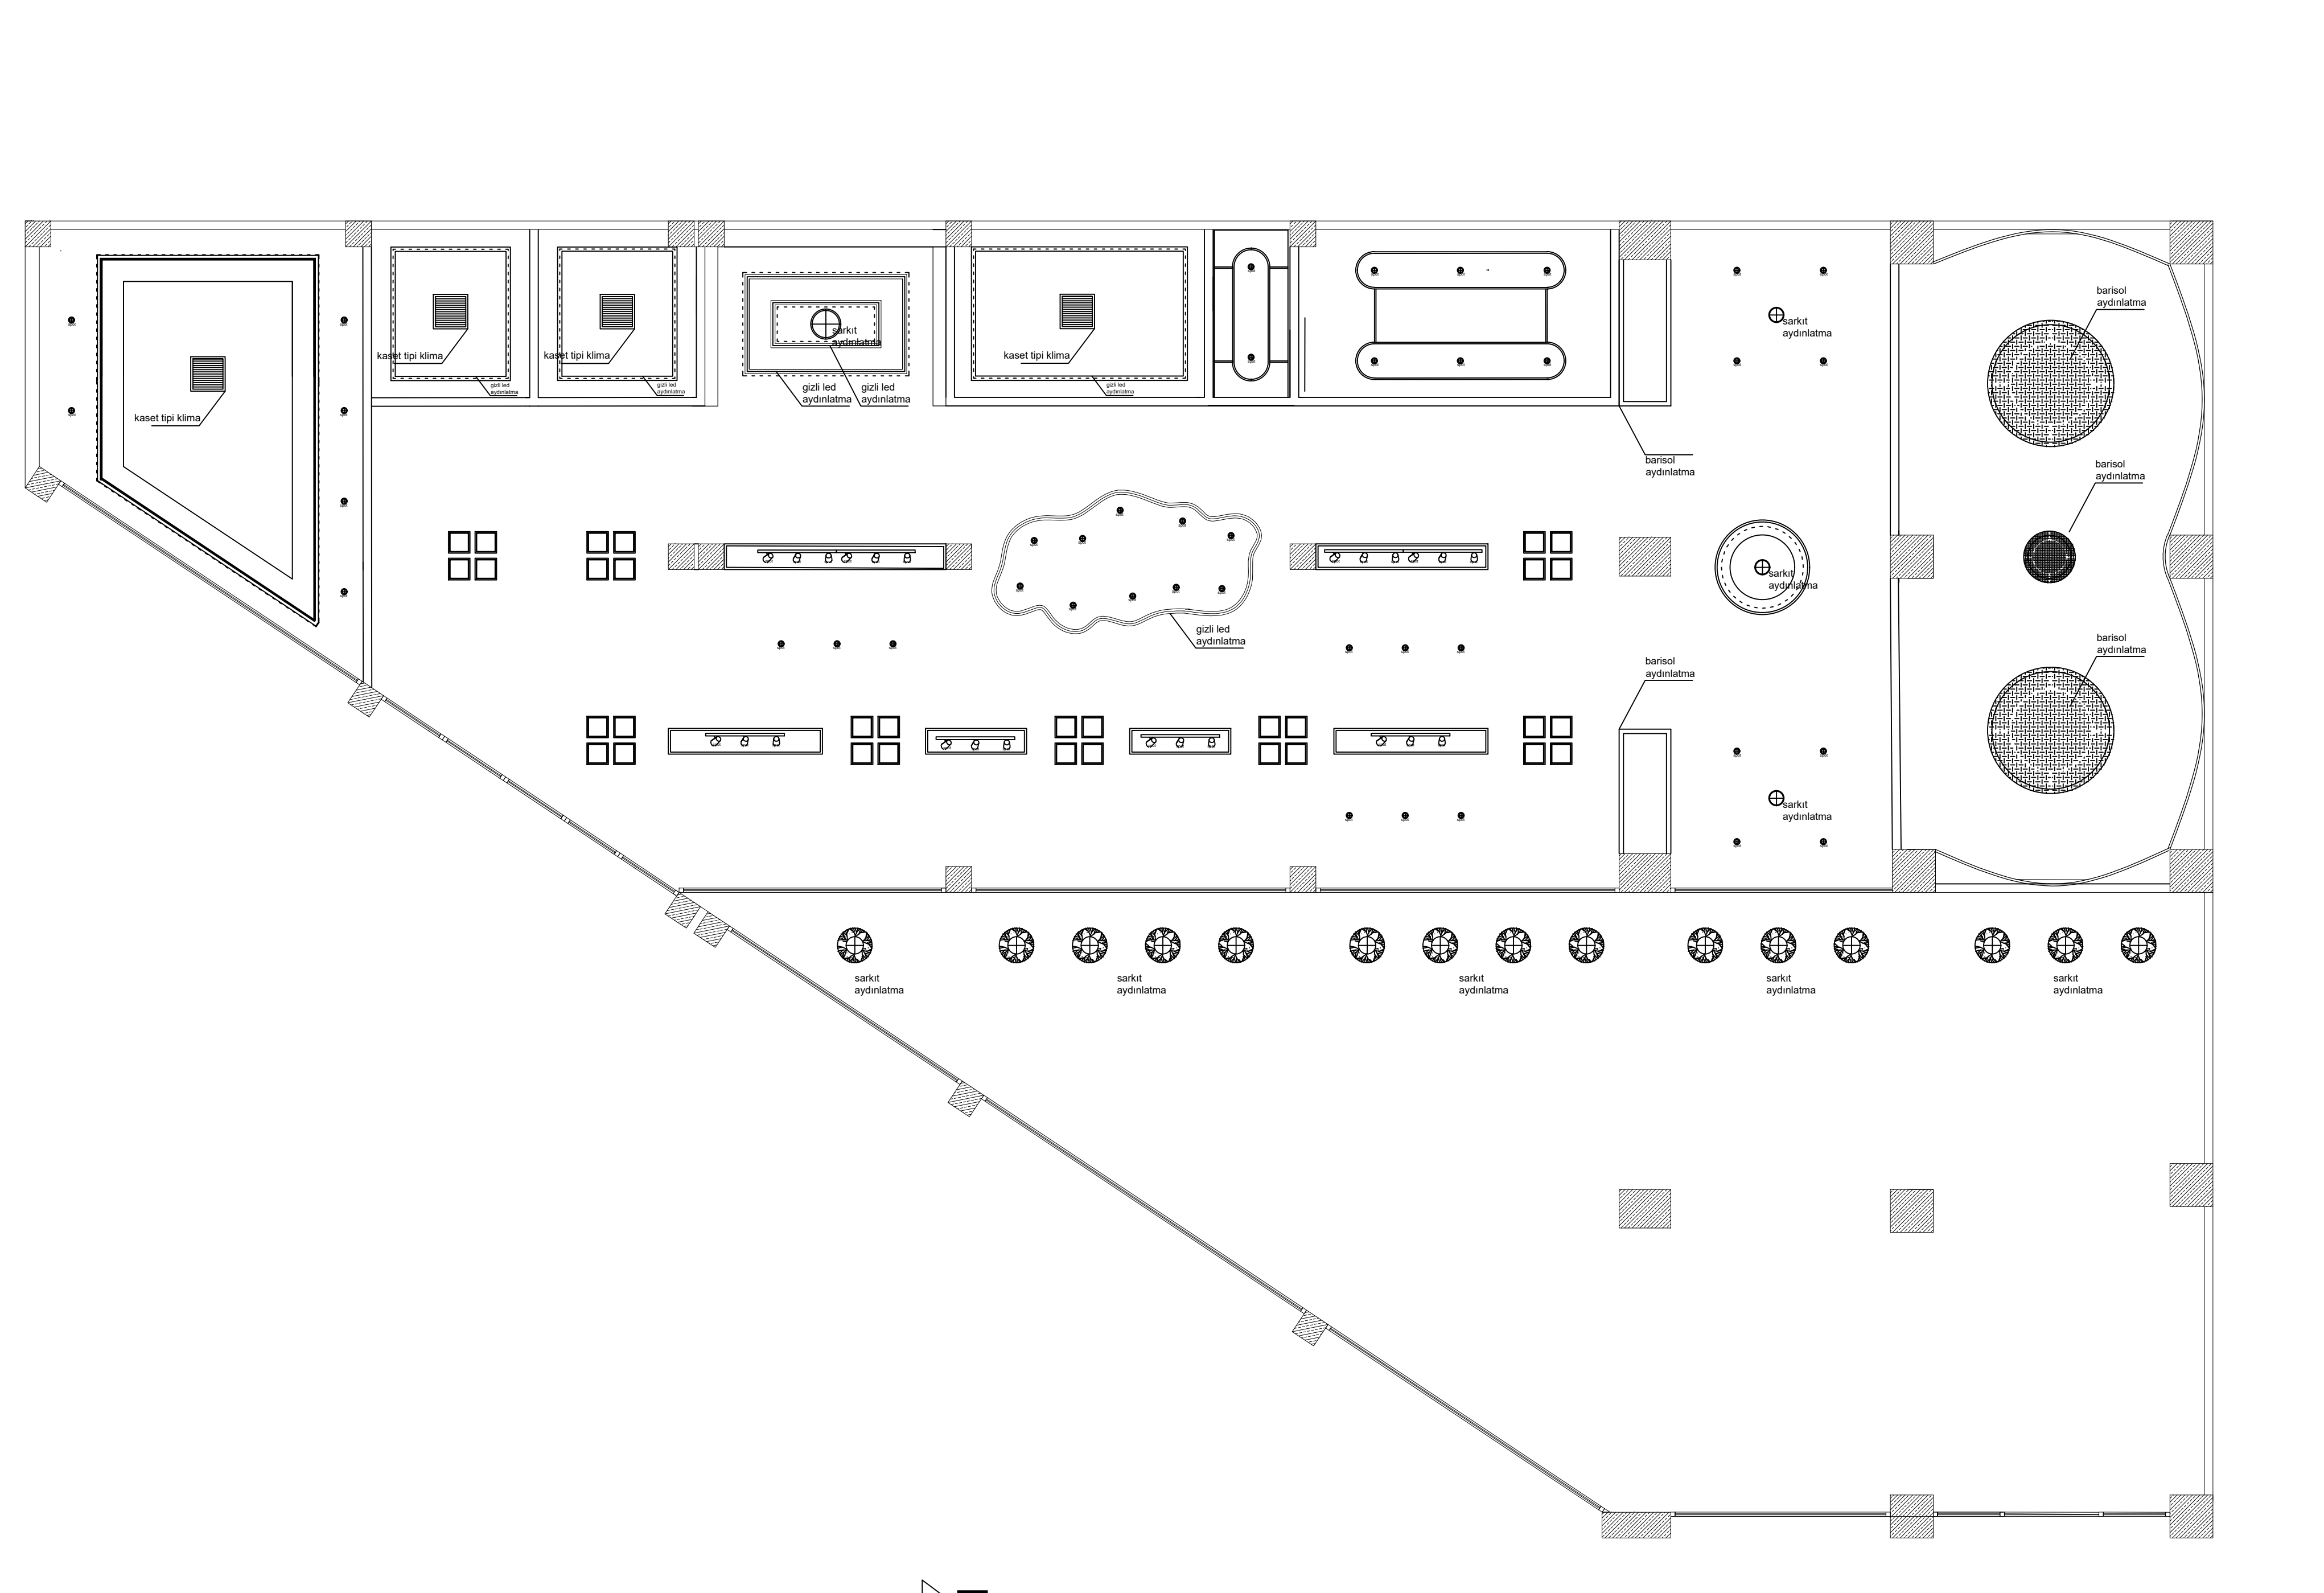

ASMA KAT TAVAN PLANI Ö:1/100